


9

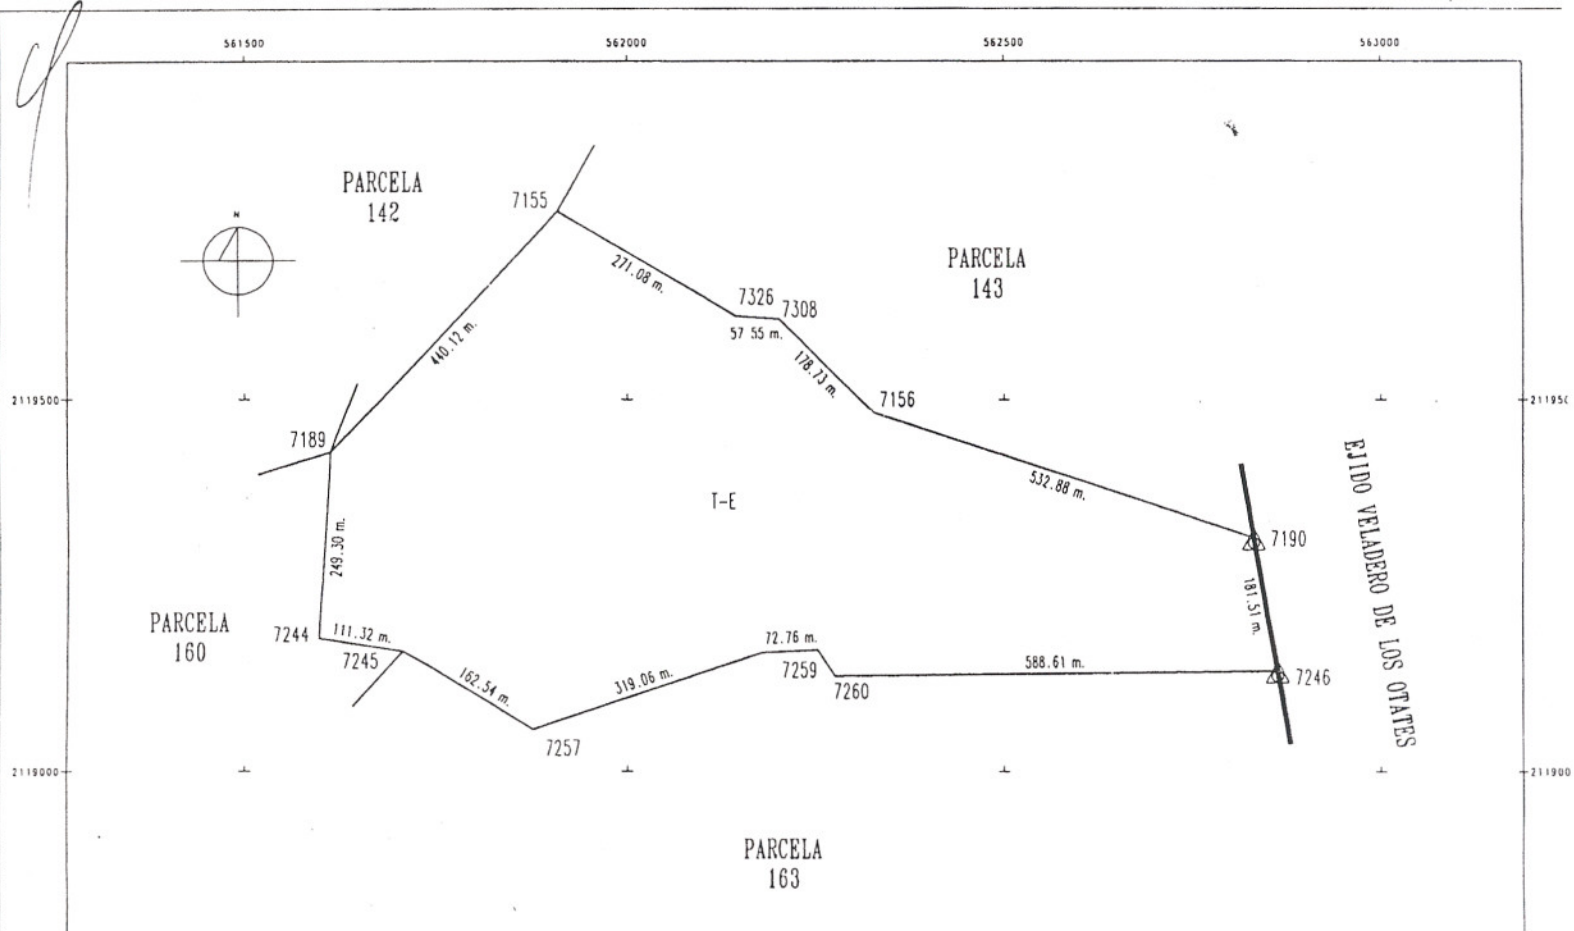

CUADRO DE CONSTRUCCION

LADO EST-P.V.	AZIMUT (GGG/MM/SS.SSS)	DISTANCIA (m.)	COORDENADAS UTM (m.)		CONVERGENCIA (GGG/MM/SS.SSS)		FACTOR DE ESCALA LINEAL
			X	Y	A	B	
7155 - 7326	120/41/16.597	271.08	561909.33	2119752.23	0/11/36.076	-0/00/00.022	0.99964756
7326 - 7308	94/15/22.910	57.55	562142.45	2119613.88	0/11/38.648	-0/00/00.001	0.99964778
7308 - 7156	135/17/52.289	178.73	562199.84	2119609.61	0/11/39.291	-0/00/00.020	0.99964792
7156 - 7190	108/30/29.596	532.88	562325.56	2119482.57	0/11/40.659	-0/00/00.027	0.99964811
7190 - 7246	170/04/59.293	181.51	562830.88	2119313.42	0/11/46.279	-0/00/00.029	0.99964882
7246 - 7260	269/17/50.218	588.61	562862.14	2119134.61	0/11/46.566	-0/00/00.001	0.99964839
7260 - 7259	327/35/25.852	42.85	562273.57	2119127.40	0/11/39.948	0/00/00.006	0.99964792
7259 - 7258	266/59/56.877	72.76	562250.60	2119163.57	0/11/39.703	-0/00/00.001	0.99964785
7258 - 7257	250/59/38.165	319.06	562177.94	2119159.76	0/11/38.885	-0/00/00.017	0.99964756
7257 - 7256	302/00/33.100	162.54	561876.28	2119055.85	0/11/35.458	0/00/00.014	0.99964722
7256 - 7245	300/39/20.112	37.11	561738.45	2119142.01	0/11/33.939	0/00/00.003	0.99964709
7245 - 7244	279/08/10.392	111.32	561706.52	2119180.93	0/11/33.587	0/00/00.003	0.99964698
7244 - 7189	3/37/14.178	249.30	561596.61	2119178.61	0/11/32.358	0/00/00.039	0.99964691
7189 - 7155	42/26/09.983	440.12	561612.35	2119427.41	0/11/32.623	0/00/00.051	0.99964715

CUADRO DE DISTRIBUCION DE SUPERFICIES

TIPO DE AREA	SUPERFICIE	
	Ha.	M ²
PARCELA	48-91-97.082	
INFRAESTRUCTURA	0-00-00.000	
RIOS, ARROYOS Y CUERPOS DE AGUA	0-00-00.000	
AREAS ESPECIALES	0-00-00.000	
SUPERFICIE TOTAL	48-91-97.082	
TOTAL AFECTACIONES	0-00-00.000	
INFRAESTRUCTURA	0-00-00.000	
RIOS, ARROYOS Y CUERPOS DE AGUA	0-00-00.000	
AREAS ESPECIALES	0-00-00.000	
SUPERFICIE REAL DE PARCELA	48-91-97.082	

cl

2118500m. Y

2118500

2119000

2119000

2119000

2119500

2119500

561500m. X

562000

562500

563000